

SENTINEL STORM PROTECTION

3673 Exchange Avenue Suite #1
Naples, Florida 34104

Office # 239-263-9888
Fax # 239-263-9666

Customer: First Class Builder

Drawn by: Mike Marczak

Project Name: Million Dollar Spec Home

Scale: 1" = 1'-0"



Drawing Title: Roll Shutter / Roll Screen Typical Column Detail

Date: 2/13/17

Revision:

Revision:

These drawings are copyright protected and are to be used only on the site specific project listed above. Use by other builders, developers, contractors or sub-contractors on site(s) other than as listed above is a copyright infringement and these rights are protected under the Architectural Works Copyright Protection Act (AWCPA).

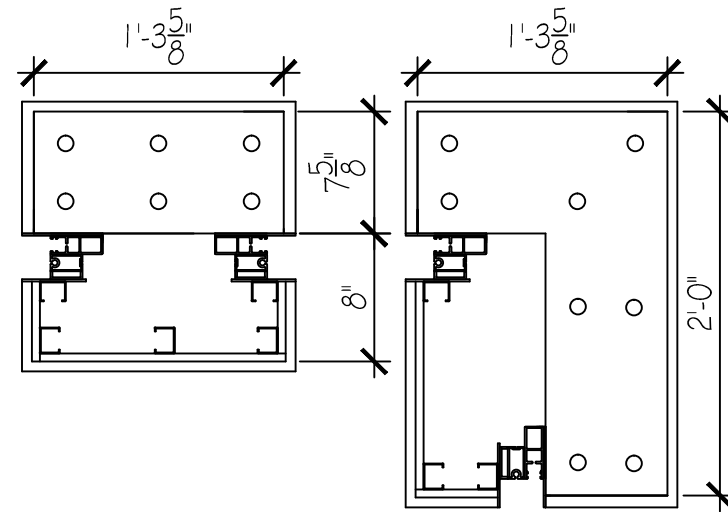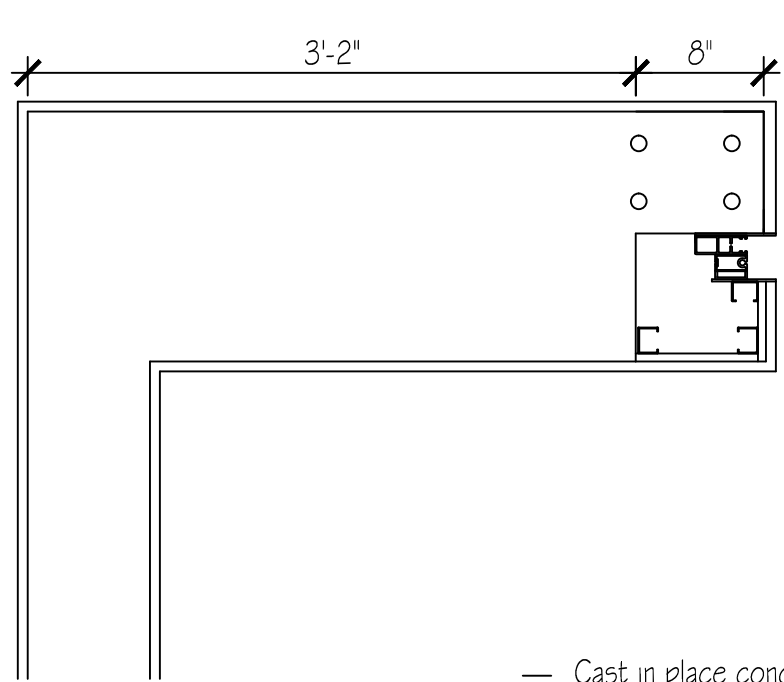

— Cast in place concrete is recommended for all columns. Verify structural adequacy of all columns to support the loads imposed by the shutters with the structural engineer.

